




1 PLANTA BAIXA VESTIBULO 01  
 escala 1/50

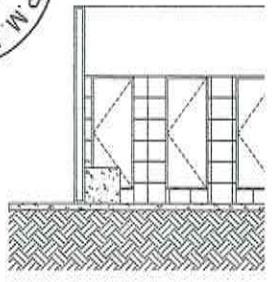


2 VISTA 01 VESTIBULO 01  
 escala 1/50

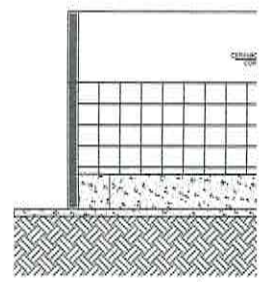


4 VISTA 03 VESTIBULO 01  
 escala 1/50

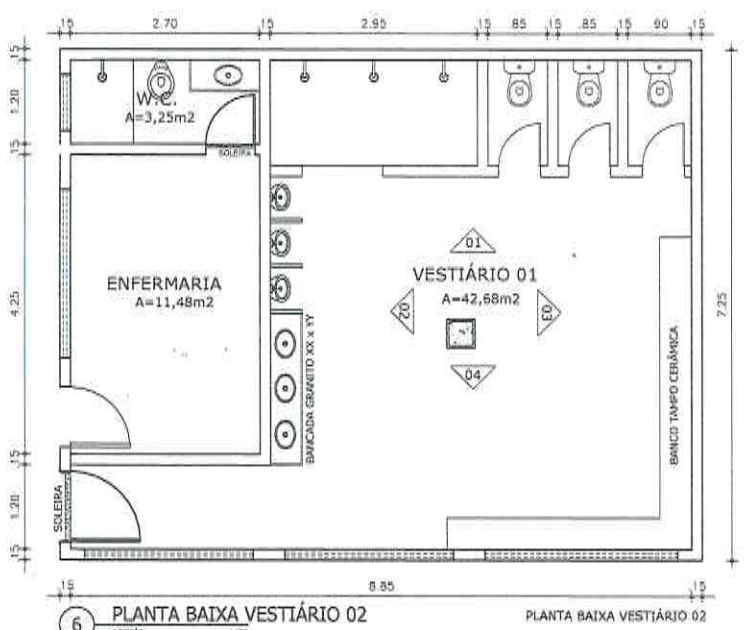

6 PLANTA BAIXA VESTIBULO 02  
 escala 1/50

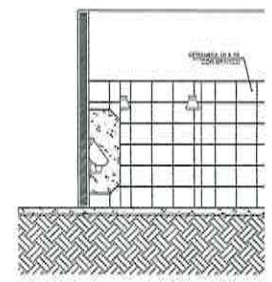

7 VISTA 01 VESTIBULO 02  
 escala 1/50

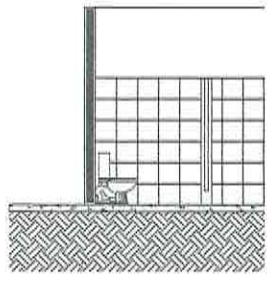

9 VISTA 03 VESTIBULO 02  
 escala 1/50